




NORTH ELEVATION
SCALE: 1/4" = 1'-0"

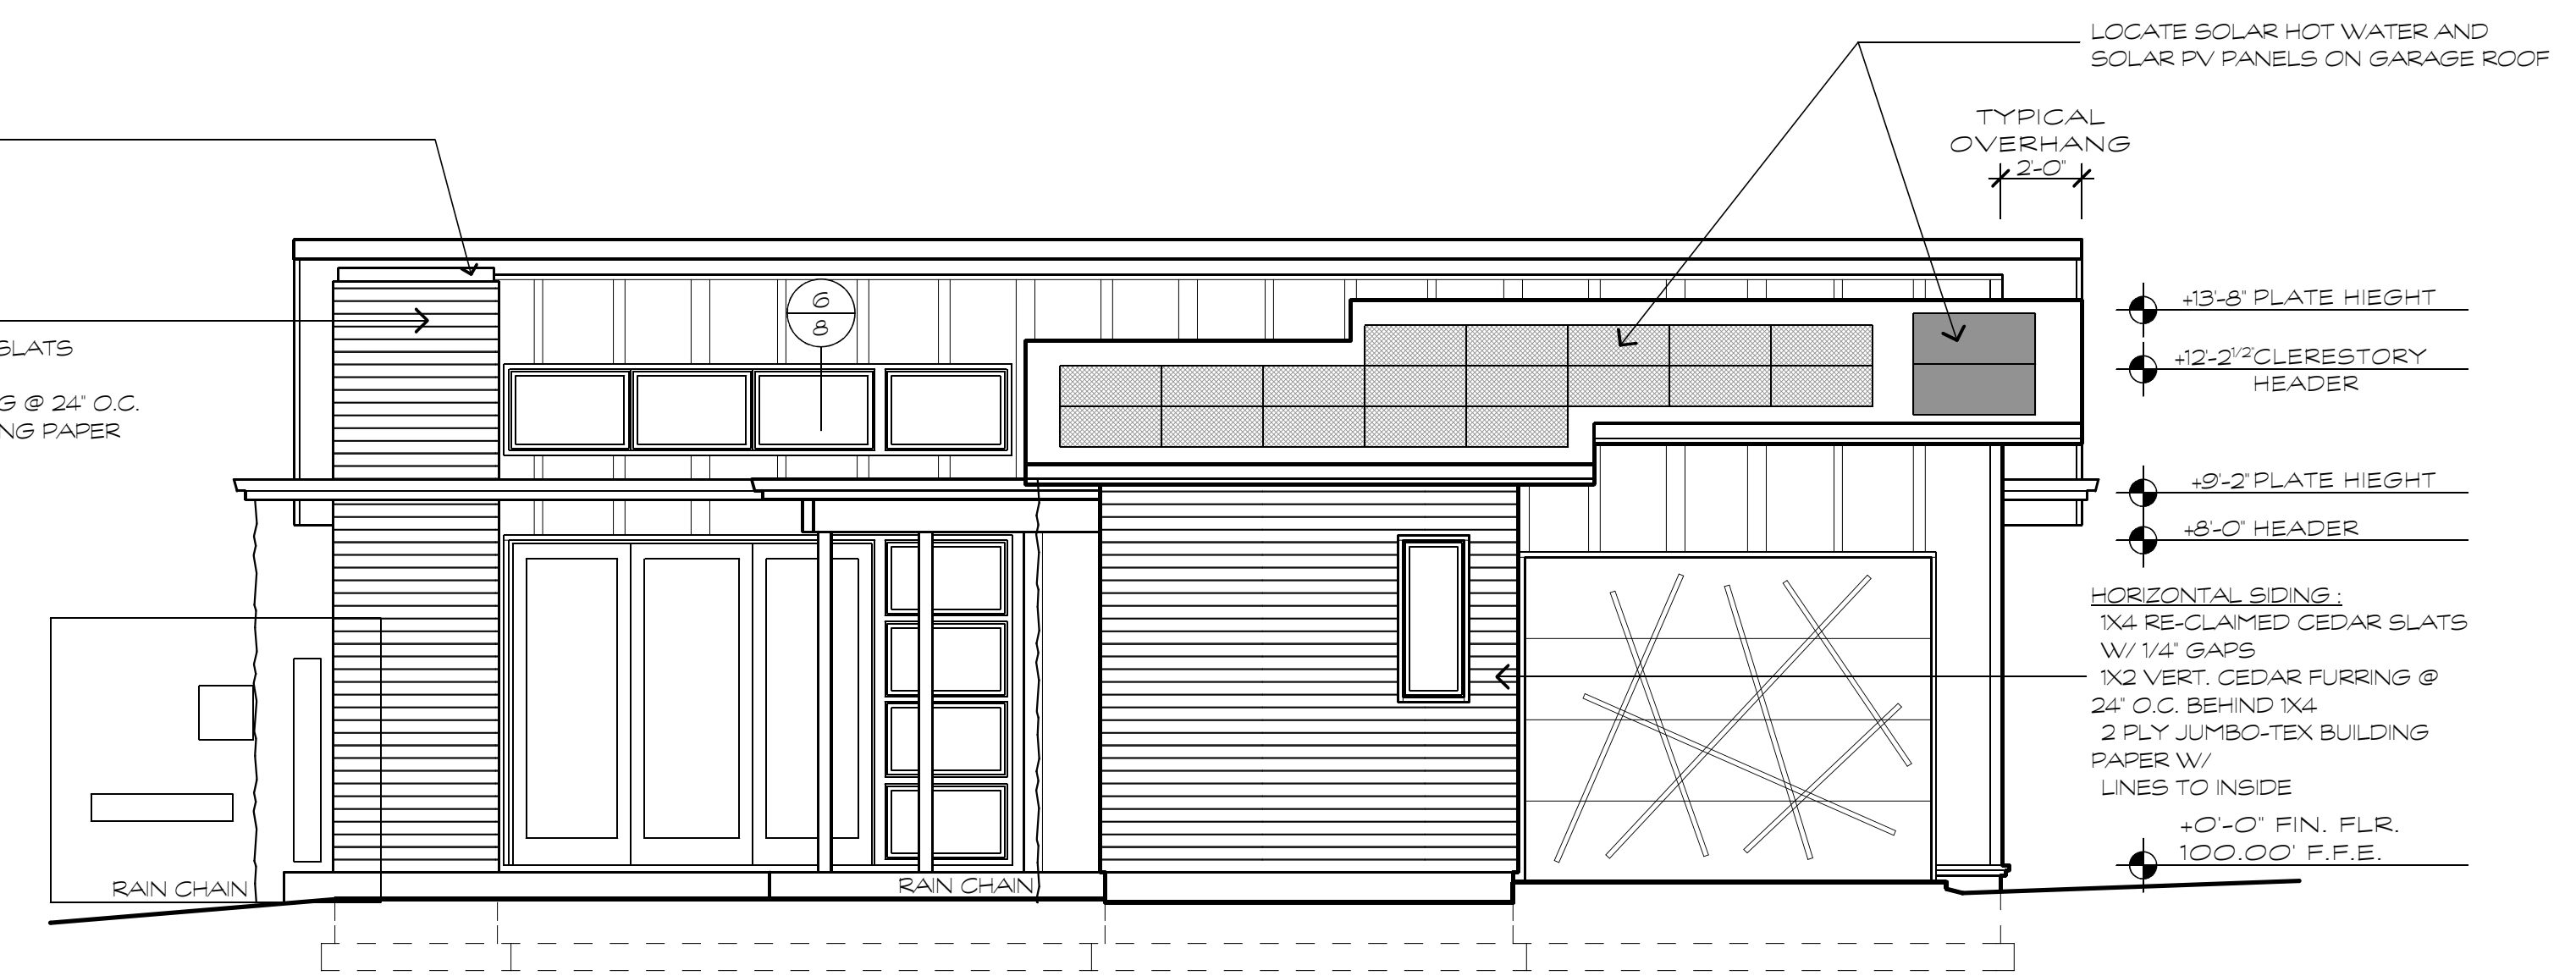

SOUTH ELEVATION
SCALE: 1/4" = 1'-0"

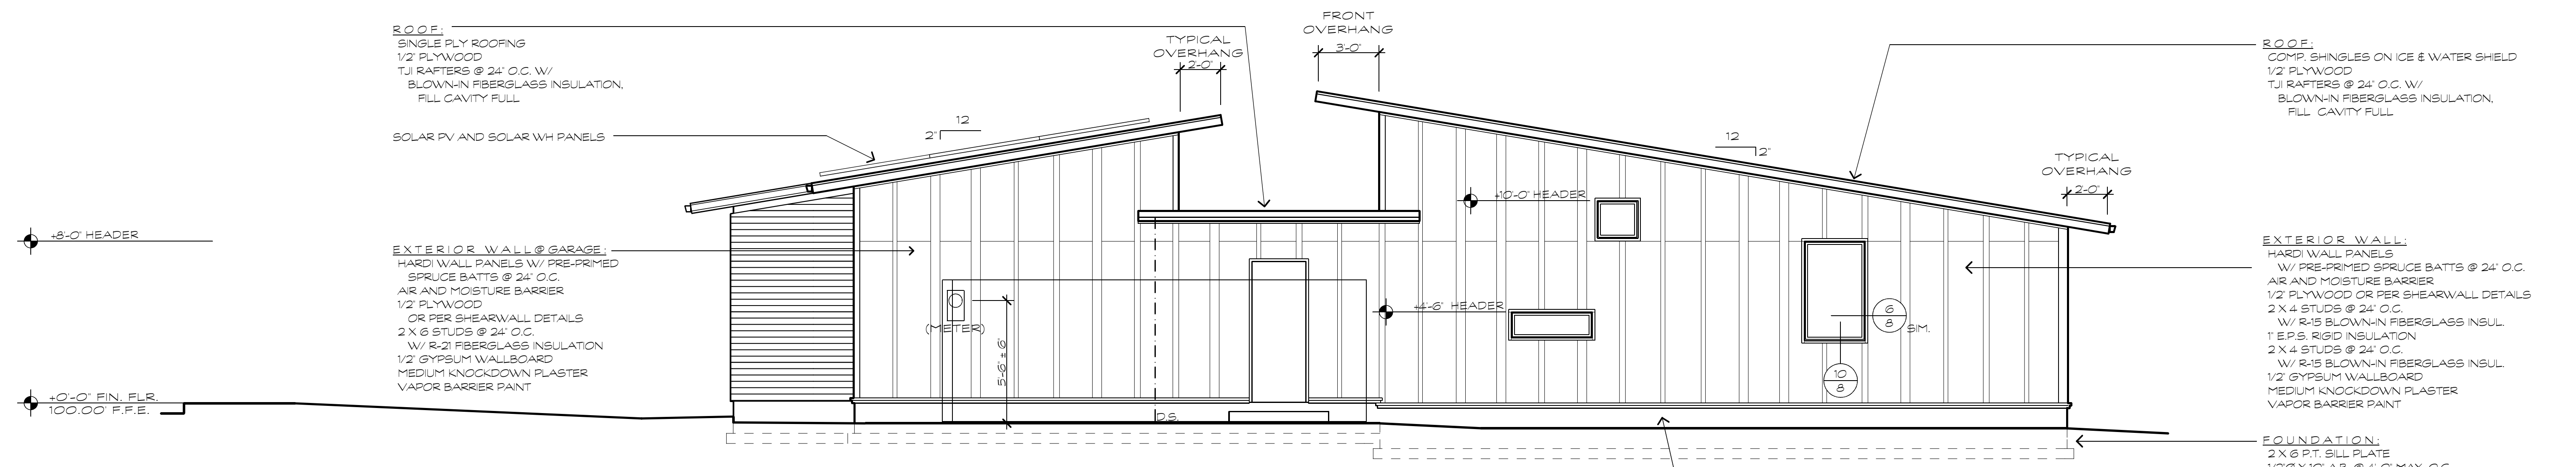

EAST ELEVATION
SCALE: 1/4" = 1'-0"

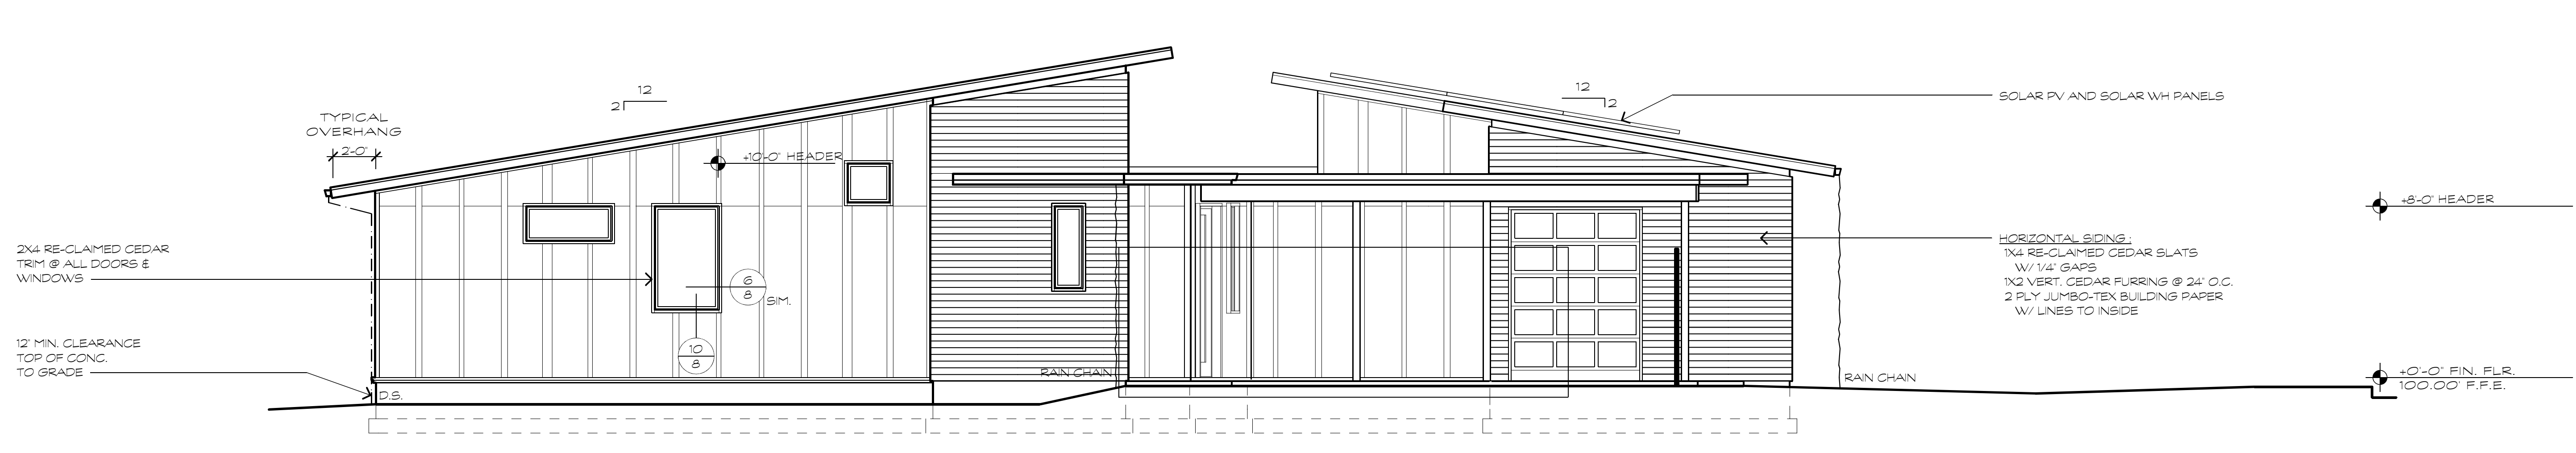

WEST ELEVATION
SCALE: 1/4" = 1'-0"

project
theSAGE

INDEX
elevations

plan number
theSAGE14471

date
2009 04 10

cadd
bill ryan steve

reviewed by
dan

updated

© copyright notice
**DO NOT PRINT
WITHOUT
AUTHORIZATION
TO PRINT
LETTER!**
these plans are sold for one-time use only. use of these plans to build more than one home without prior written permission of the simplehouse.com is a violation of copyright laws of the united states of america and may be subject to legal action and monetary penalties. we would love for you to build this home more than one time, we just want to be properly compensated.